
 


SECTION REF: _____ PFC / CHANNEL _____

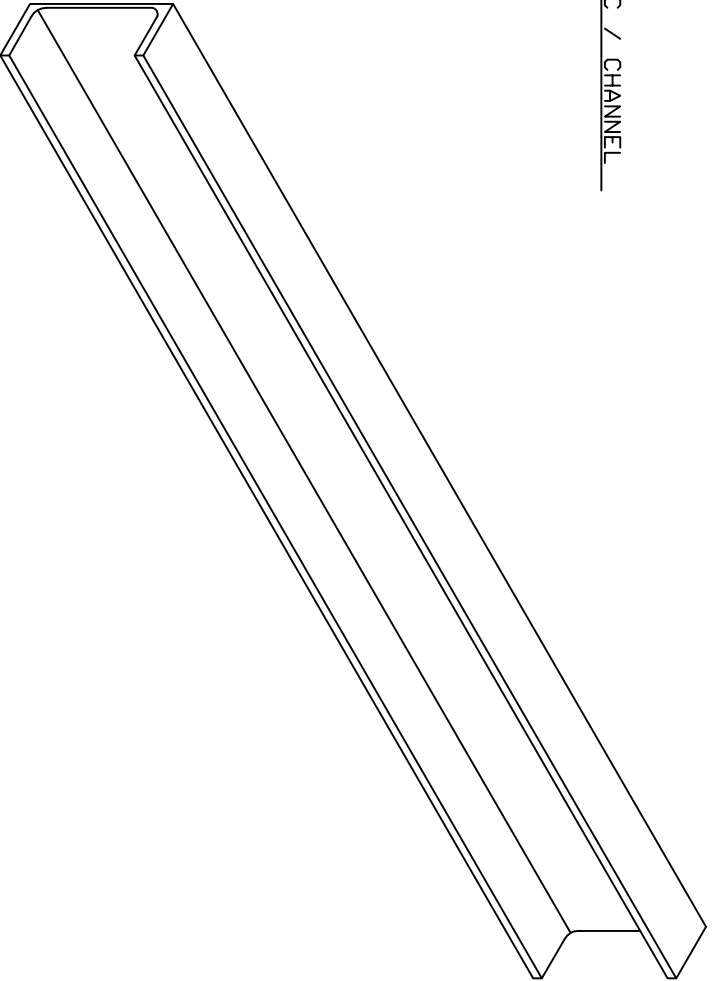

REV	BY	DATE	DETAILS	TITLE	CLIENT	DRAWN	CHECKED	GENERAL NOTES:	SCALE	JOB No	DWG No.	REV
								ALL WELDS TO BE 6MM UNO PRIMER / GALVANISED FINISH (REMOVE WHERE APPROPRIATE)	NTS			
					PROJECT							
									STRUCTURAL & STEEL FABRICATORS TEL : (09) 415 7343 FAX : (09) 415 7374 EMAIL: jim@asengineering.co.nz sue@asengineering.co.nz			